



**Appendix A**  
**Land Occupancy Maps**

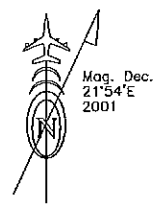


# LAND OCCUPANCY

BLK	LOT	ADA NO.	AREA (SQ FT)	OCCUPANT	BEGIN DATE	EXP. DATE
100	1	08132	43,230	STEPHEN BRYANT	05/02/2004	05/01/2019
	2	05276	28,440	JOSEPH & DORALEE A. STANCIL	05/15/1983	05/14/2028
	3	09004	28,450	FRED E. JOHNSON DBA AVIATION & MARINE TECHNICAL SERVICES	05/16/2014	05/15/2053
	4	08238	41,365	RICHARD BEEBE & DENIS WATTERS	10/15/2004	10/14/2015
	5	08526	74,735	GARY & SHANDA GRAHAM DBA GRAHAM	06/11/2007	06/10/2012
	6	08955	25,225	JOHN W. SPENCER	10/01/2008	09/30/2018
	7	09101	41,400	MICHAEL A. & SHARLEE ZIPAY	01/01/1999	12/31/2021
	8A	07747	20,276	ACE HANGARS, LLC	06/27/2000	06/26/2018
	8B	07772	19,122	ACE HANGARS, LLC	08/22/2000	08/21/2054
	9	08962	45,380	MICHAEL & JOSEPH MADERLE DBA J&M ENTERPRISE	08/20/2013	08/19/2048
	10		23,983			

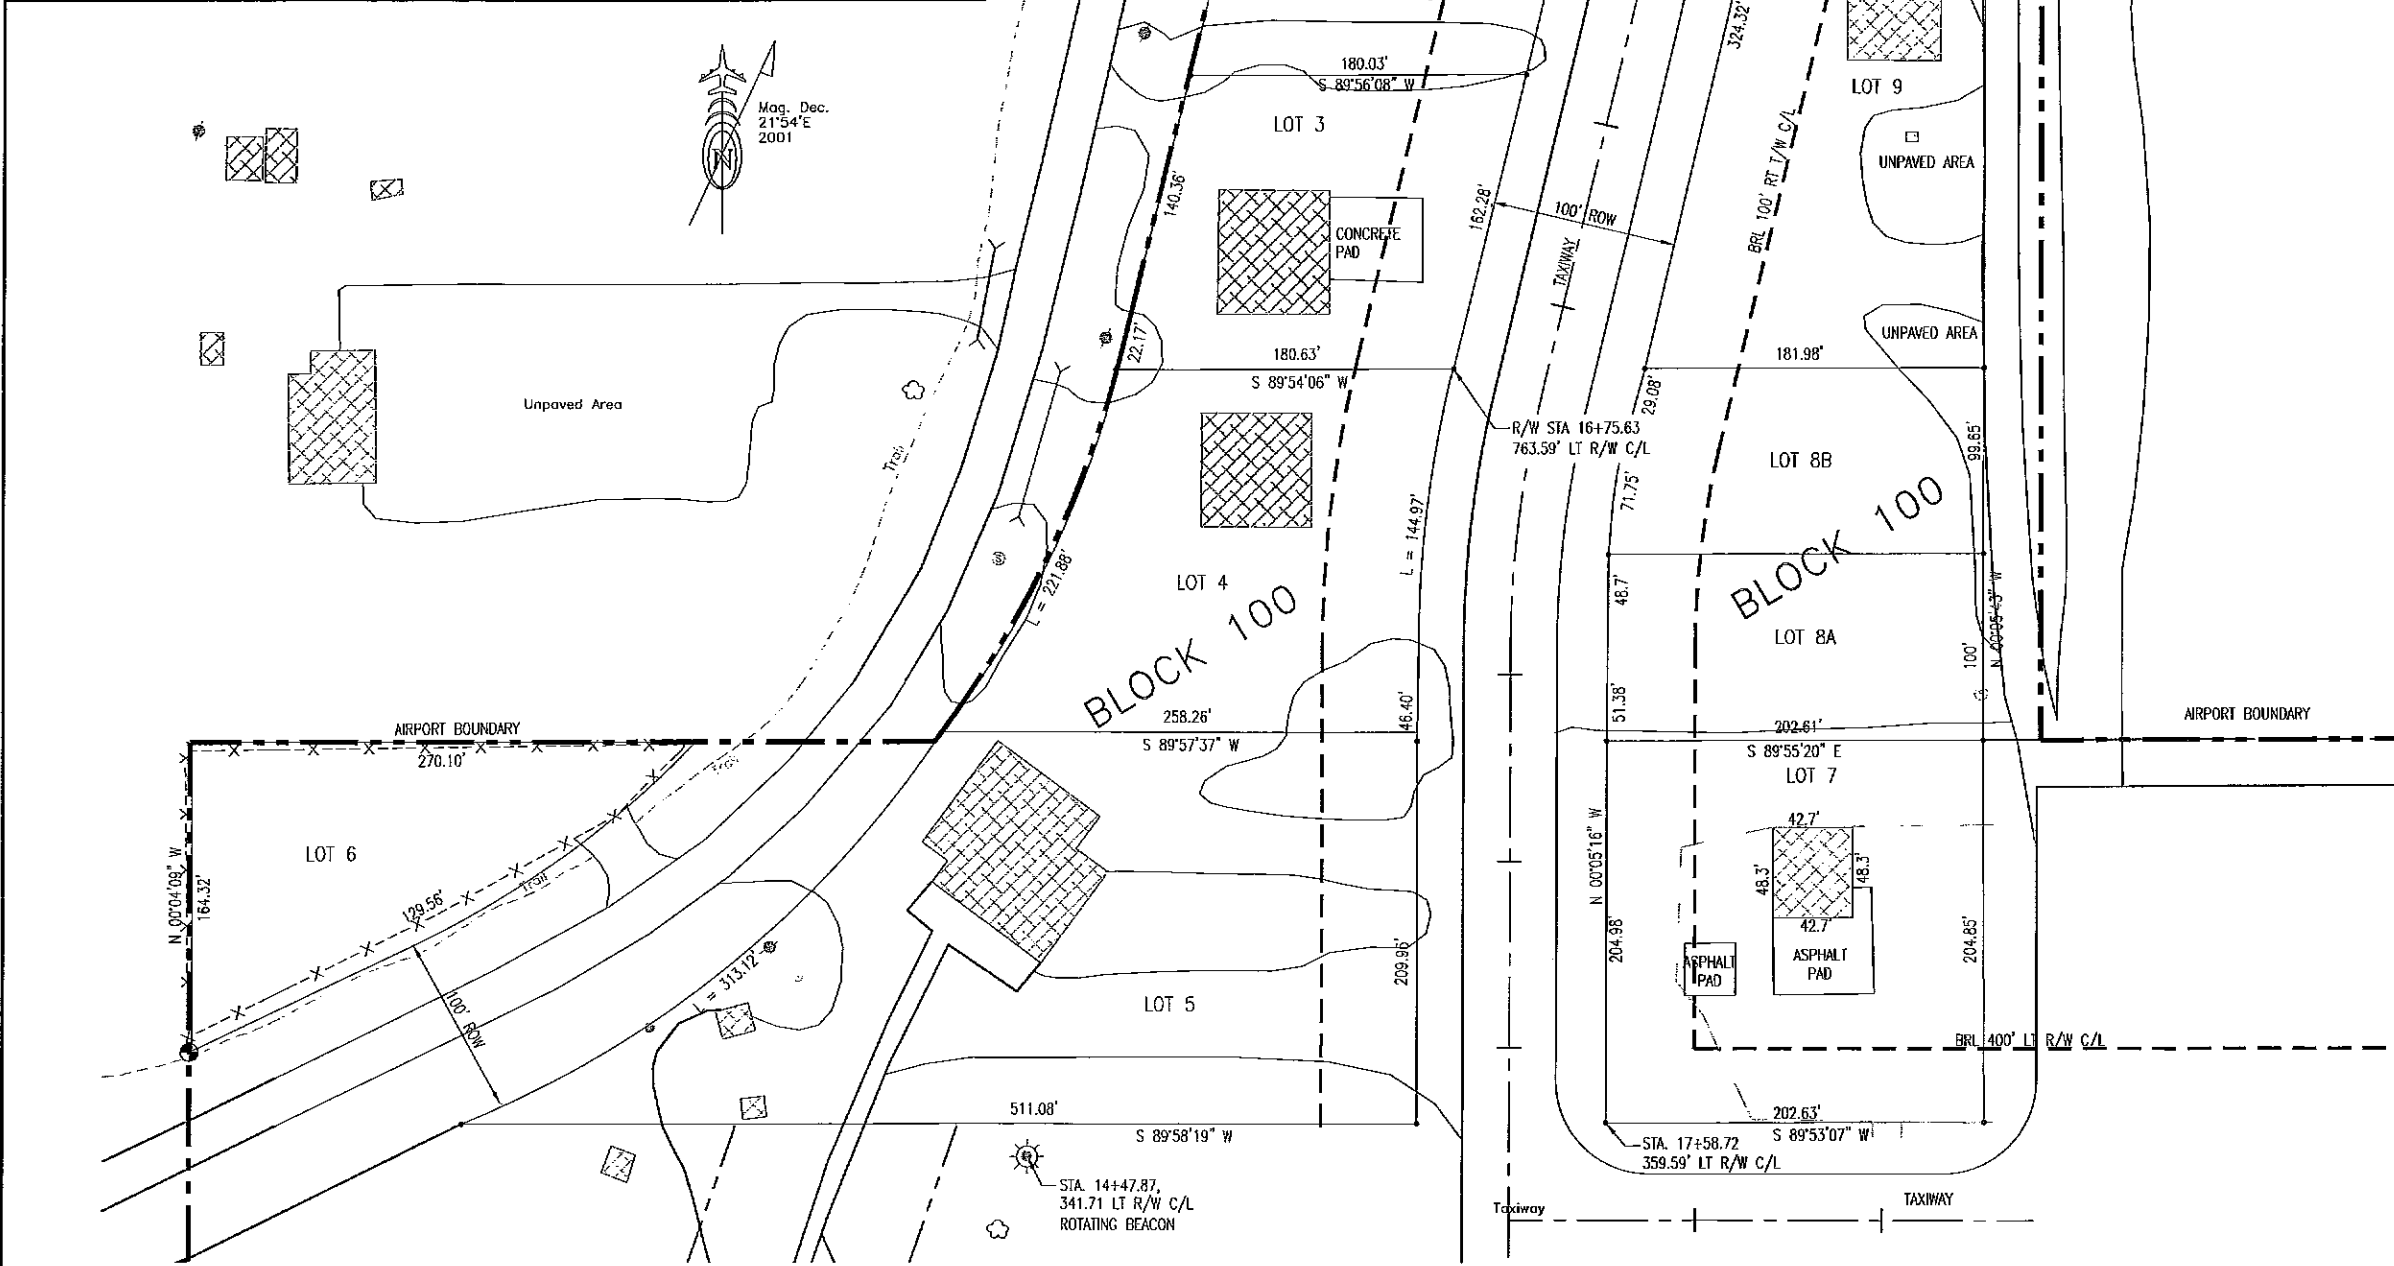

The locations and elevations of all utilities shown are approximate only; locations have not been field verified. Additional utilities that are not shown on this LO may also exist.

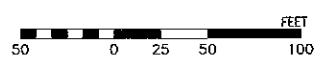

SEE SHEET 3

STATE OF ALASKA  
DEPARTMENT OF TRANSPORTATION  
AND PUBLIC FACILITIES  
AVIATION LEASING

## BIG LAKE AIRPORT LAND OCCUPANCY

RP	DATE	CHANGE
RP	10/28/08	Revision Update
BY		

REVISIONS

APPROVED	
Robert L. Norton, Jr. CHIEF, AVIATION LEASING	DATE:
SCALE 1"=50'	DWN CP DATE 3/17/11
	SHEET 2 of 4

H:\A\LP & LO\LO\A-LO\_Big Lake\BigLake1-LOSHITZ Dec/22/16



